

RESOLUTION #2021-02

A Resolution in Support of Charleston County's FY 2022 Transportation Sales Tax Annual Allocation Program (TST)

**WHEREAS, the Town of James Island is submitting one (1) project request for funding:**

- Dills Bluff Sidewalk, Phase III – Seaside Lane to Condon Dr.

**WHEREAS, the total estimated construction cost for this project is \$349,140 and the Town's estimated match is \$174,570, and will be made available in the Town's Capital Projects Budget; and**

**NOW, THEREFORE, BE IT RESOLVED BY THE JAMES ISLAND TOWN COUNCIL THAT:**


1. An application for FY 2022 Transportation Sales Tax Annual Allocation Program is hereby authorized for the Dills Bluff Sidewalk Phase III project.
2. The Town will commit a 50% match of \$174,570.
3. This Resolution shall become effective upon its adoption and approval.

Adopted this 21st day of January, 2021

  
Bill Woolsey  
Mayor

ATTEST

  
Frances Simmons  
Town Clerk

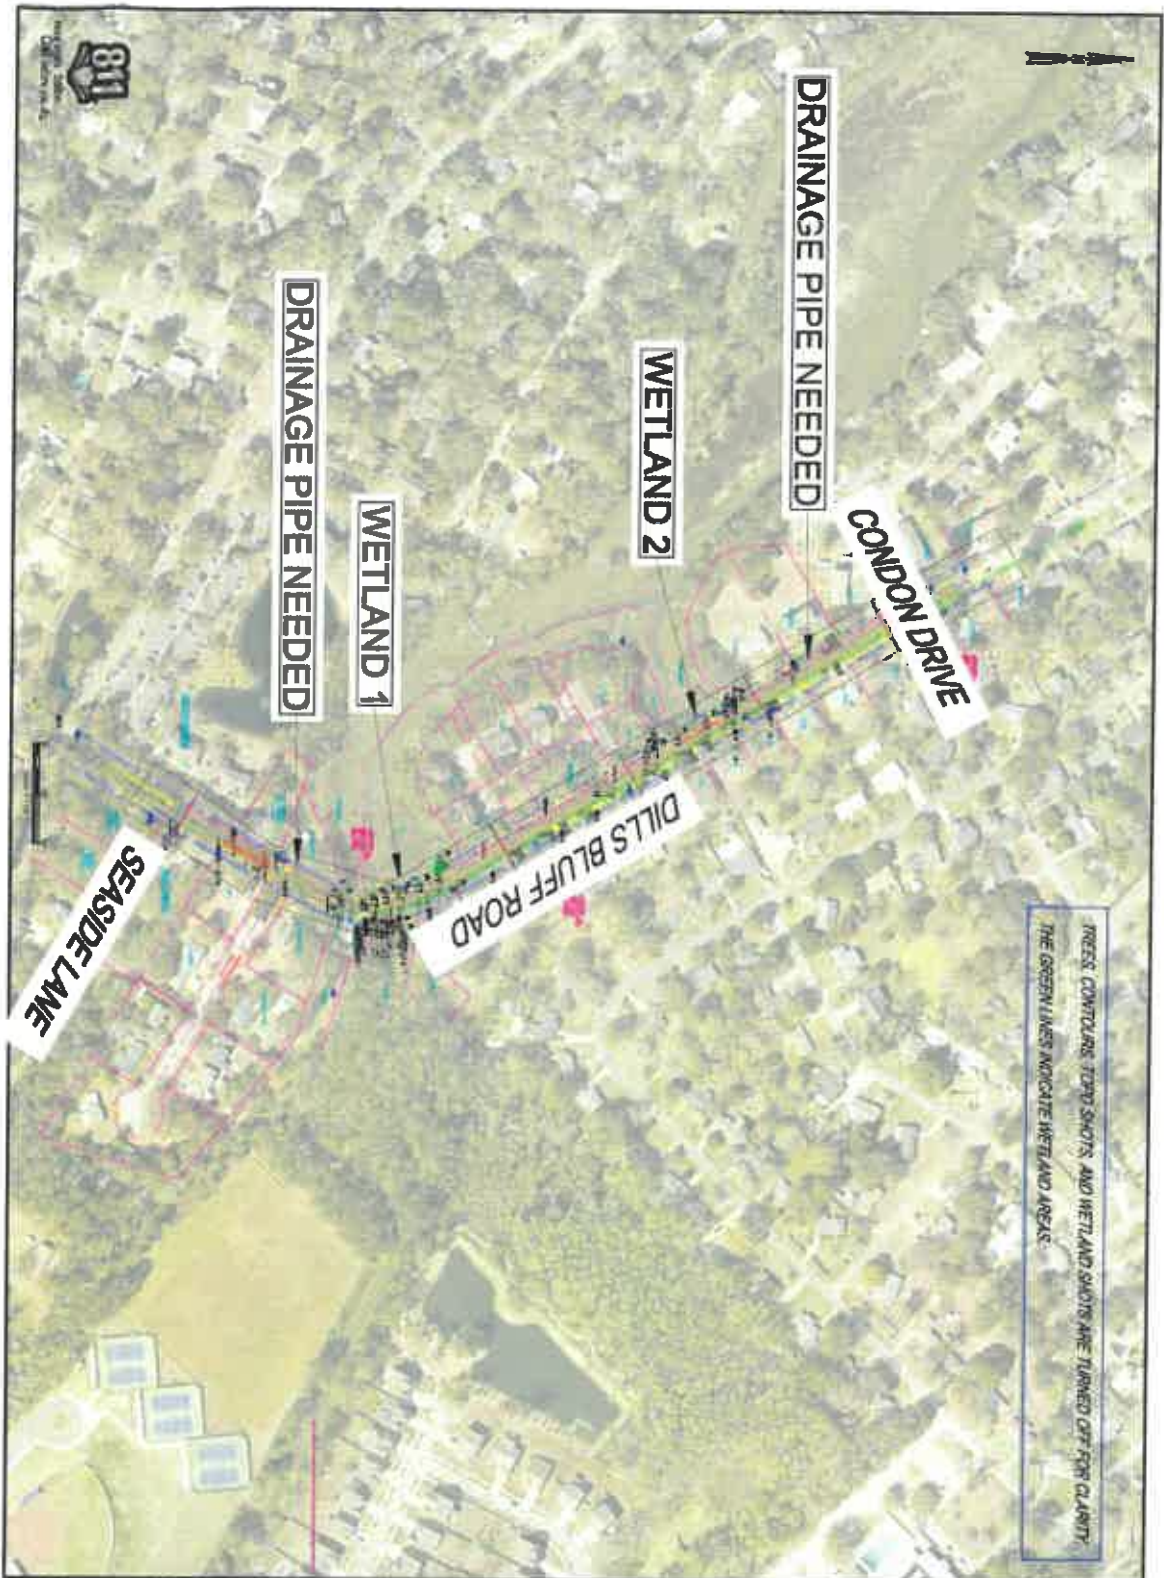

PRESS CONTROLS TO TOPO SHOTS, AND WETLAND SHOTS ARE TURNED OFF FOR CLARITY. THE GREEN LINES INDICATE WETLAND AREAS.

 <p>THE TOWN OF JAMES ISLAND JAMES ISLAND, GA</p>	<p><b>DILLS BLUFF ROAD SIDEWALK PROJECT PHASE 3</b></p>		<p>DATE: 11/15/2023</p> <p>SCALE: AS SHOWN</p> <p>PROJECT NO: 23-001</p> <p>DRAWING NO: SIK-00</p>
			<p>OVERALL SITE PLAN</p>

- 1,610 feet of new Asphalt Sidewalk
- Two Retaining Wall Sections by Wetlands
- 500 feet of new Storm Drainage Pipe